


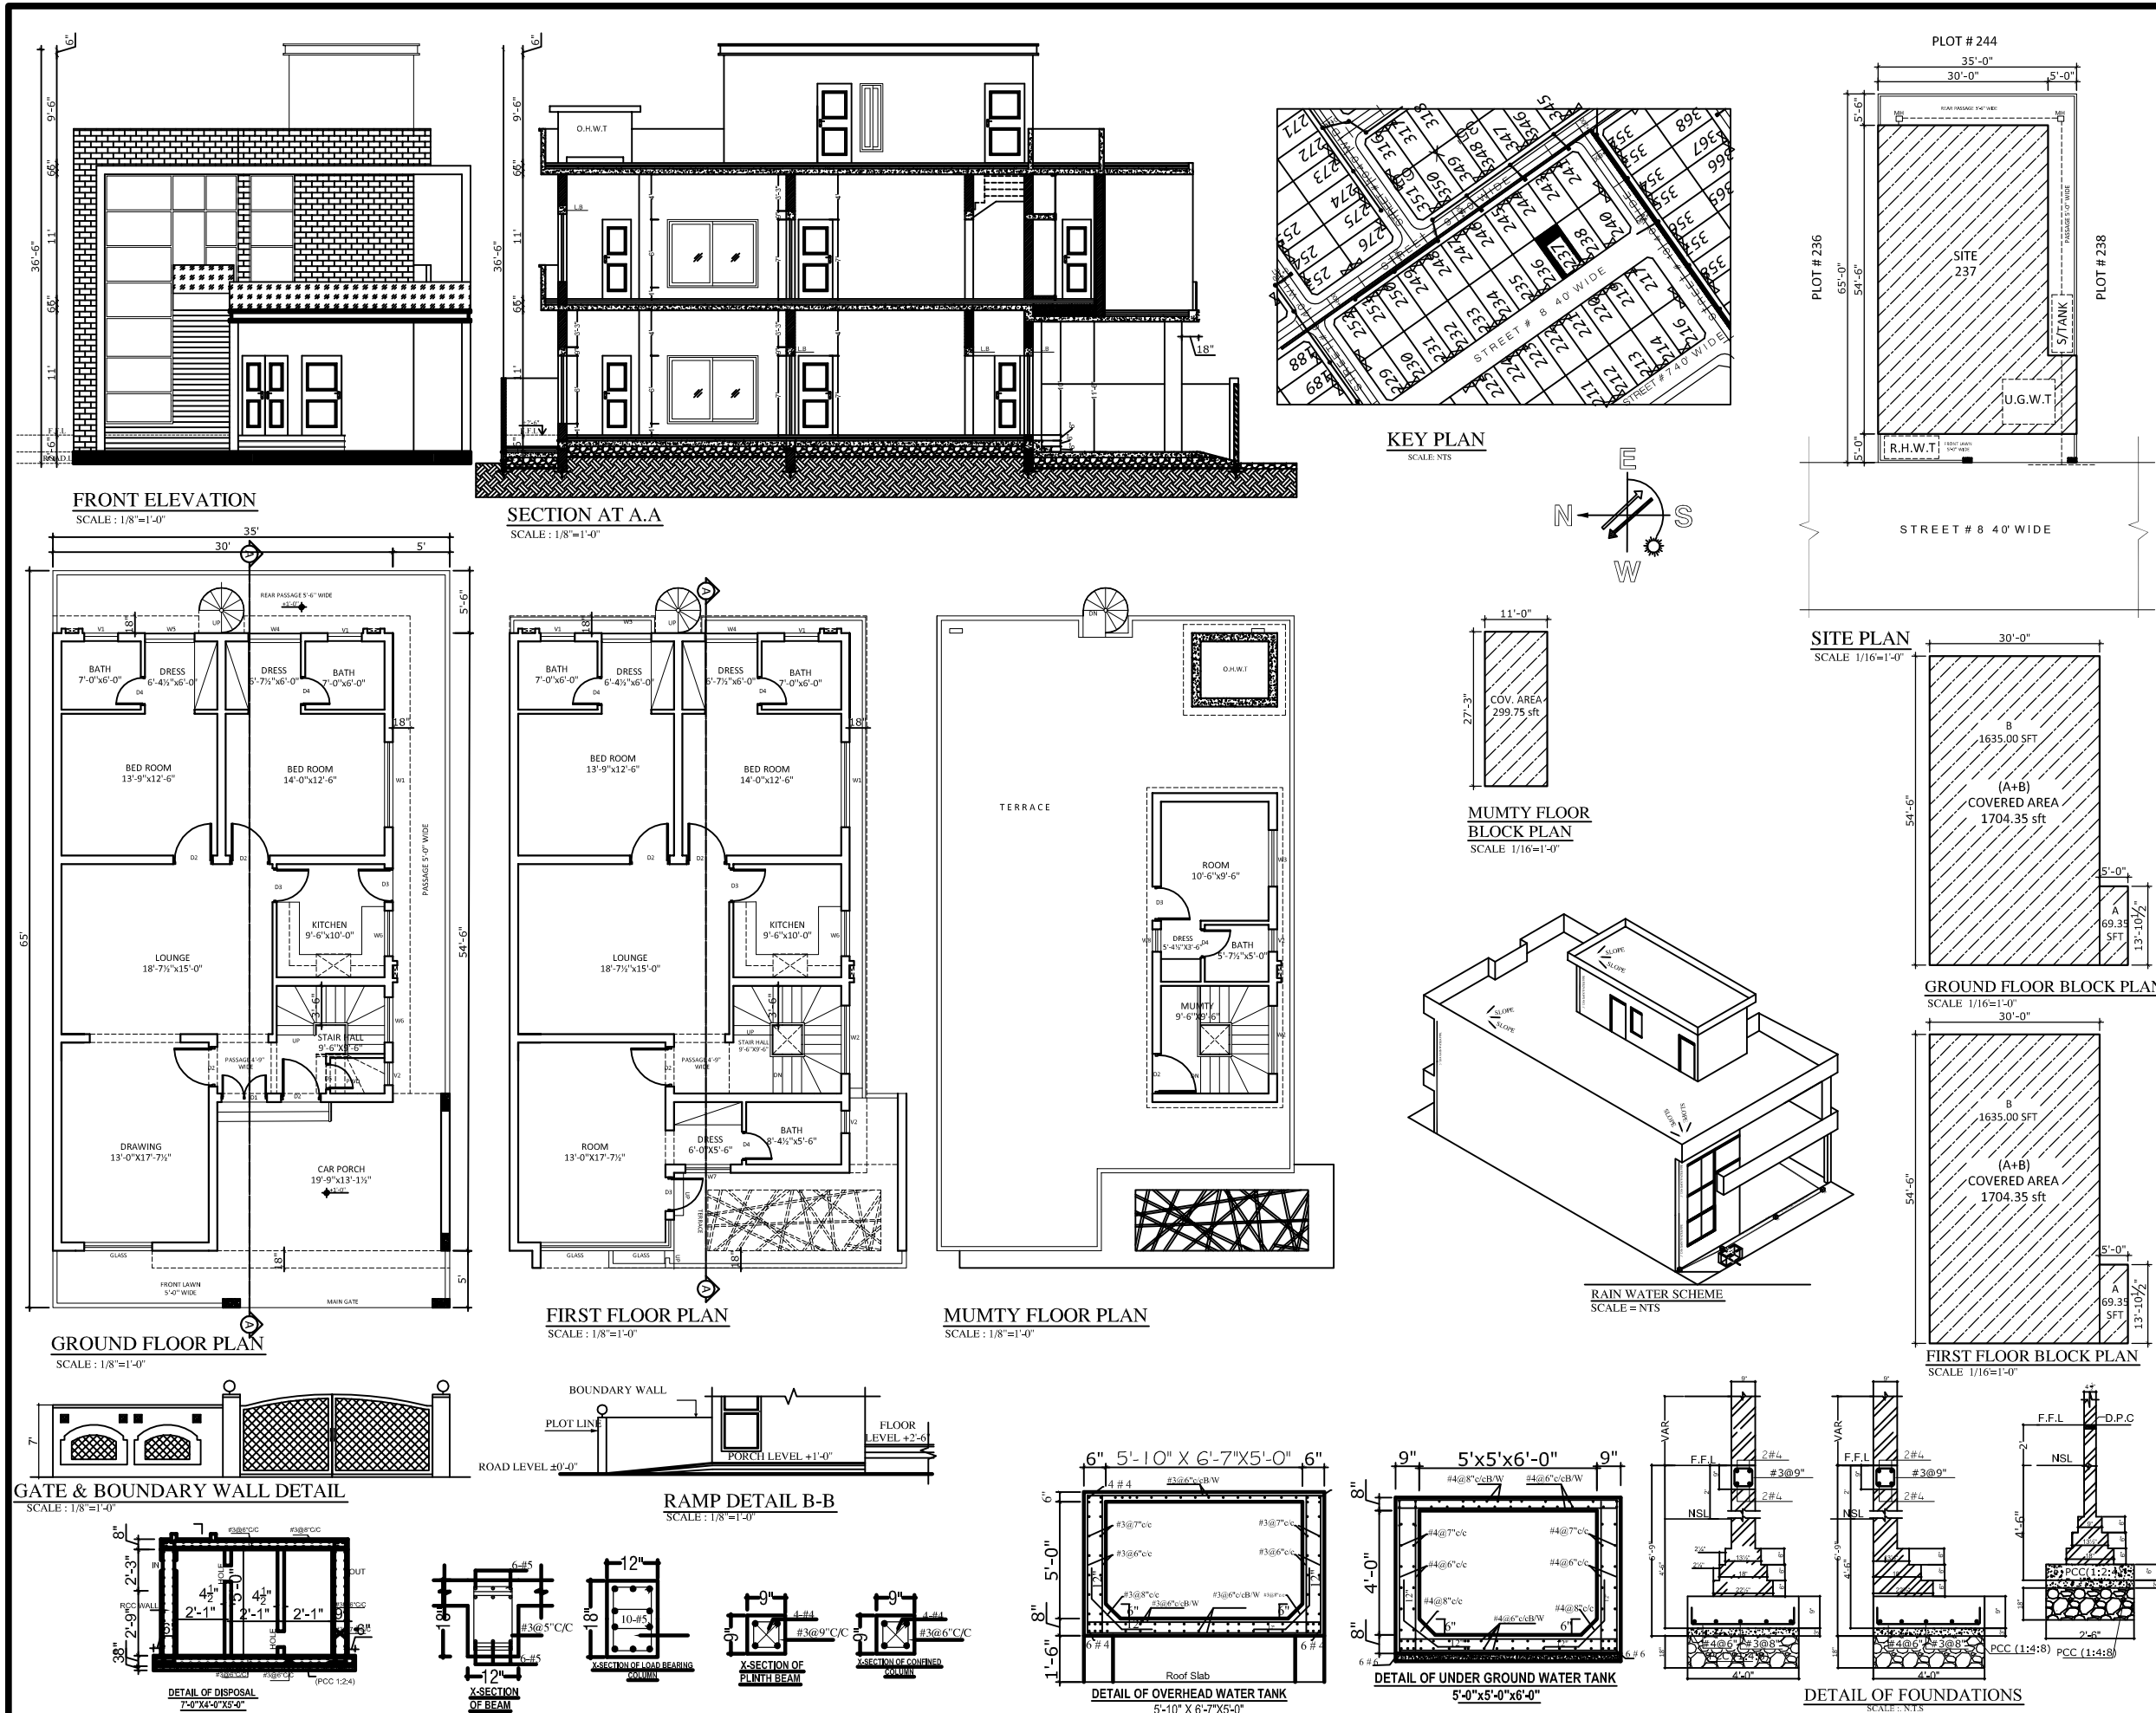

SCHEDULE OF OPENING

S.NO.	TYPE	SIZE	S.NO.	TYPE	SIZE
1	W1	7'-0"X5'-0"	5	W4	4'-0"X5'-0"
2	W2	6'-0"X5'-0"	6	D1	4'-6"X7'-0"
3	W3	5'-0"X5'-0"	7	D2	3'-6"X7'-0"
4	V	2'-6"X1'-6"	8	D3	3'-0"X7'-0"
5	V-1	5'-0"X1'-6"	8	D4	2'-6"X7'-0"

SCHEDULE OF AREA

TOTAL AREA OF PLOT	= 2275.00 SFT
COVERED AREA OF GROUND FLOOR	= 1704.35 SFT
COVERED AREA OF FIRST FLOOR	= 1704.35 SFT
COVERED AREA OF MUMTTY FLOOR	= 299.75 SFT
NET COVERED AREA	= 3708.45 SFT

SCHEDULE OF R.C.C SLAB

SLAB	MAIN BARS		DISTRIBUTION BARS		THICKNES
	DIA	DISTANCE	DIA	DISTANCE	
S - 1	1/2"	4"	3/8"	6"	6"
S - 2	1/2"	5"	3/8"	8"	6"
S - 3	1/2"	6"	3/8"	9"	6"

OWNER'S NAME & SIGNATURE

ARCHITECT

STRUCTURE ENGINEER

CERTIFICATE

- 1-Soundness and Stability of the structure is Certified.
- 2-Certified that all the sewerage and water storm lines will be effectively connected to the main lines.
- 3- 3/4" Ø Water Connection required For Water Conection

SCALE

AS SHOWN

ORIENTATION

SUMMER WIND DIRECTION

WINTER WIND DIRECTION

TITLE

APPROVAL