


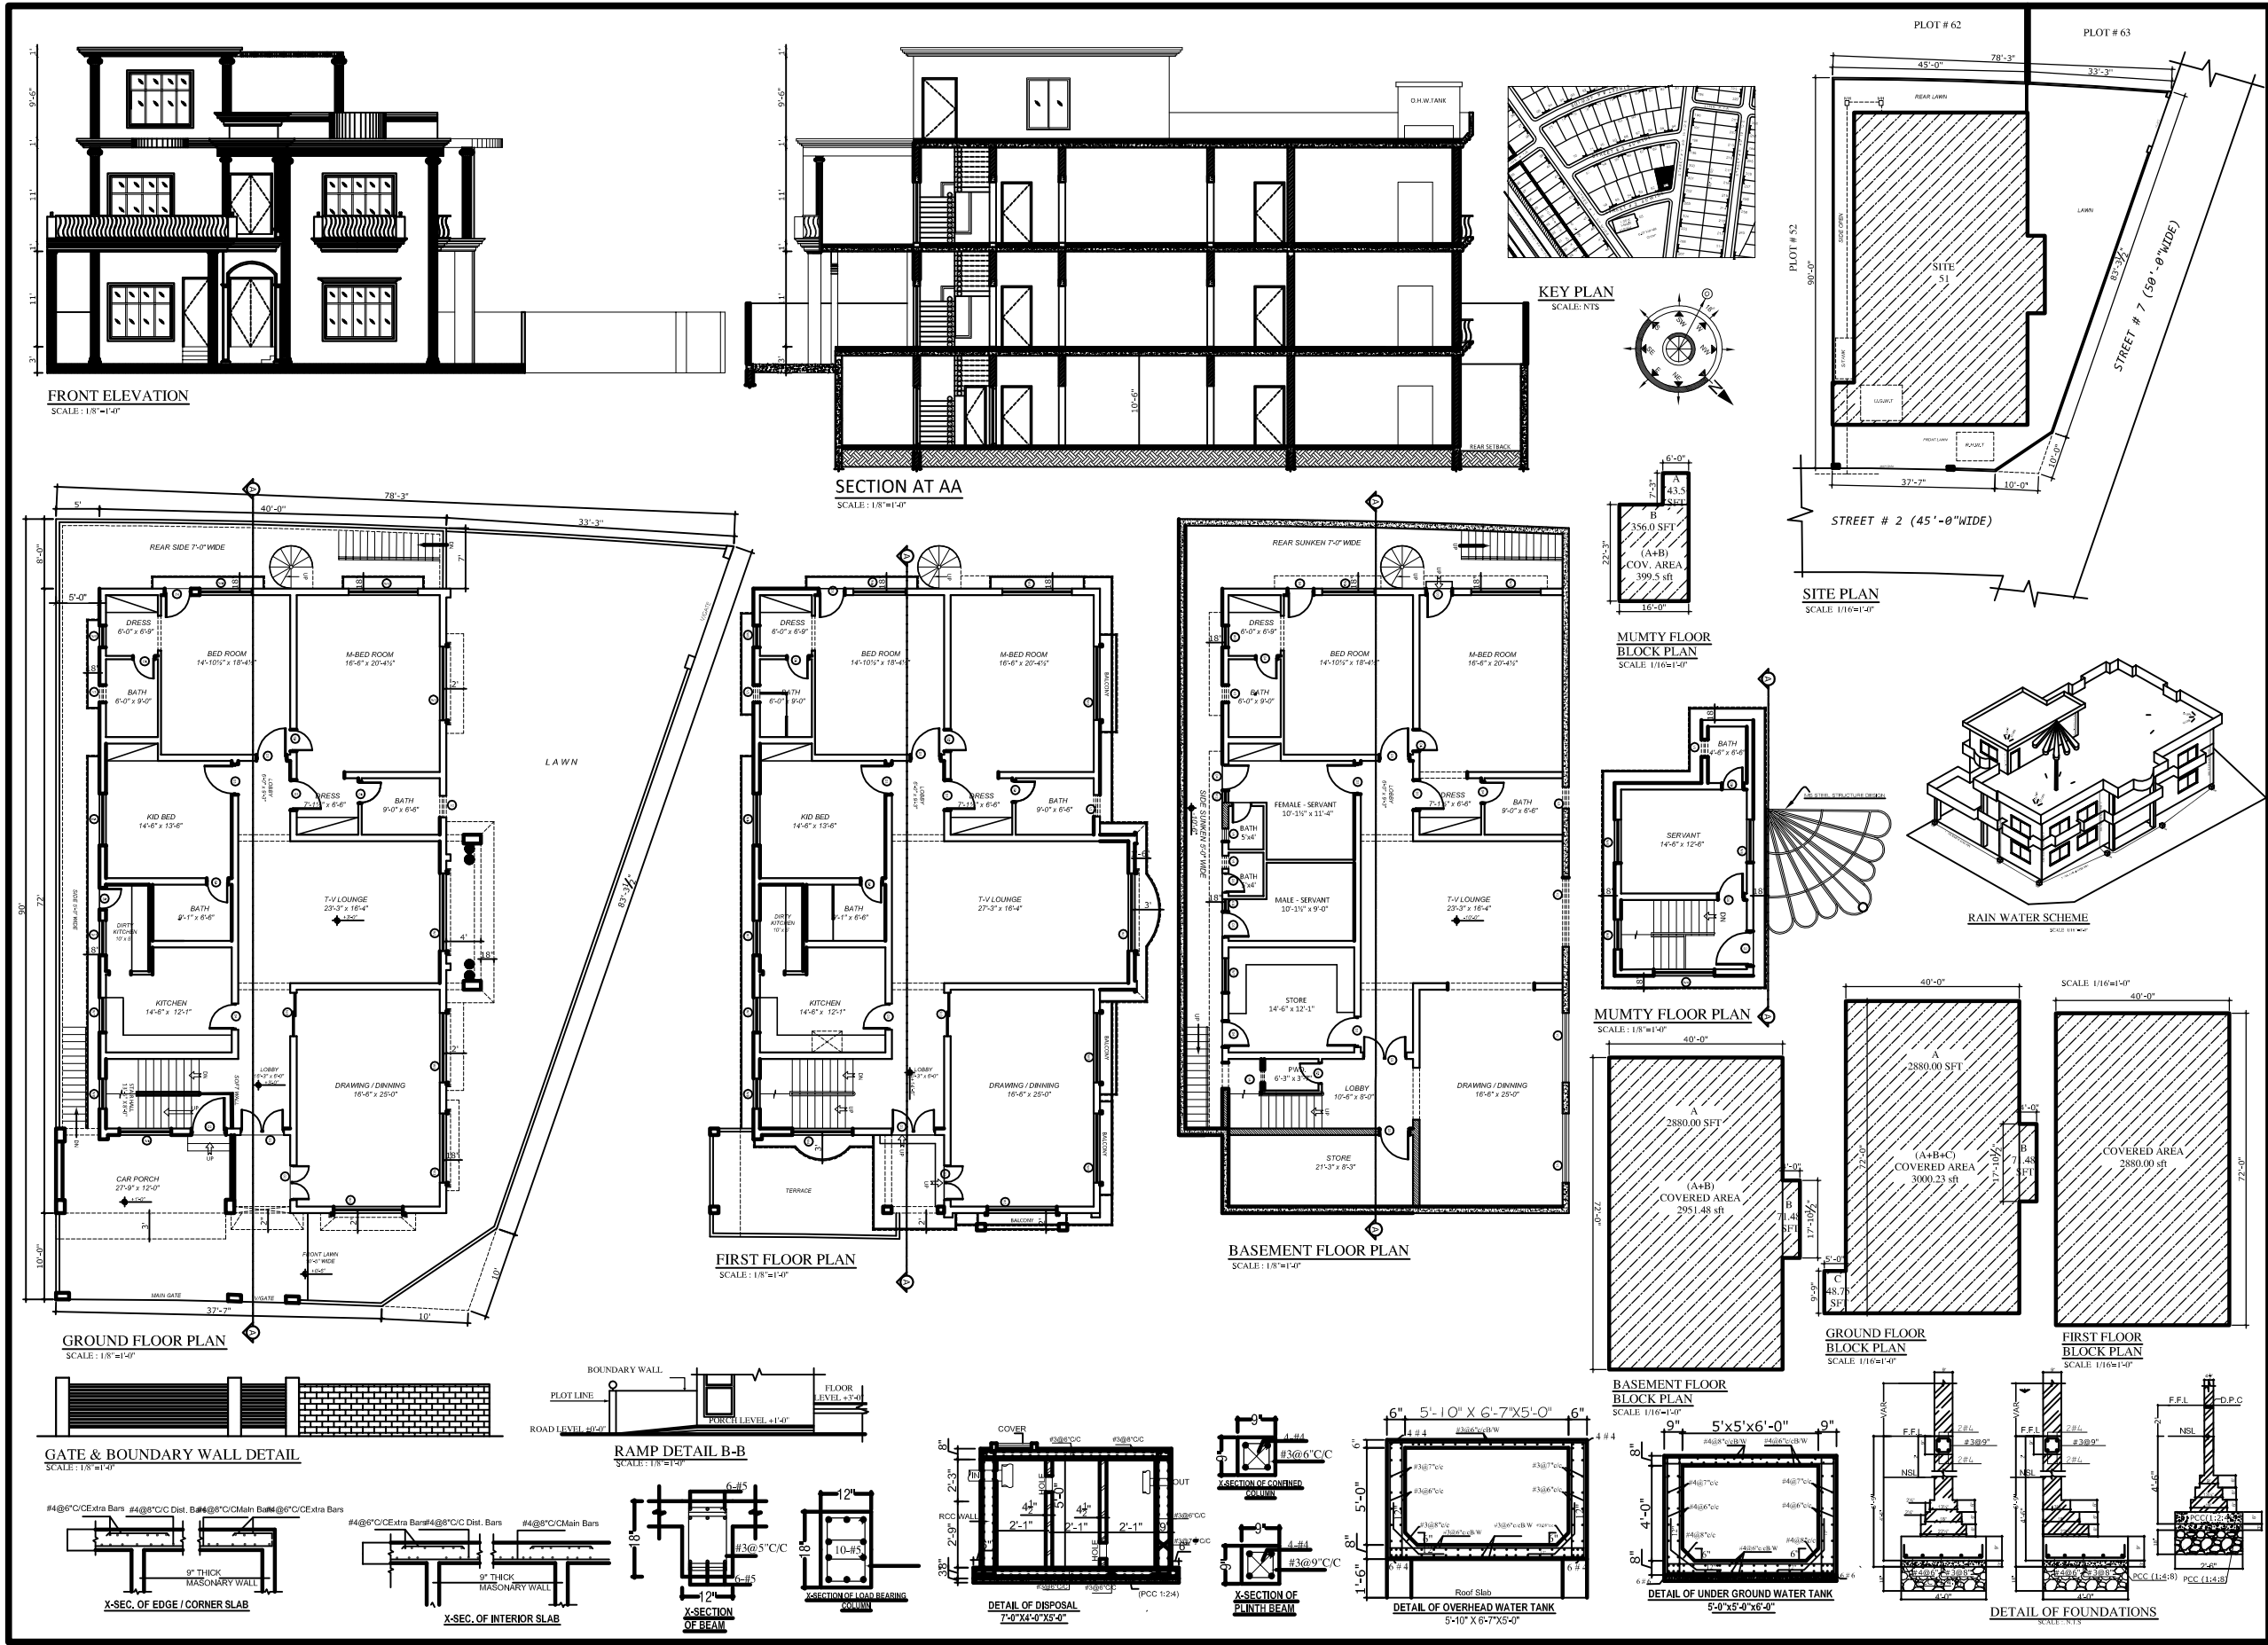

SCHEDULE OF OPENING

S.NO.	TYPE	SIZE	S.NO.	TYPE	SIZE
1	W1	7'-0"X5'-0"	5	W4	4'-0"X5'-0"
2	W2	6'-0"X5'-0"	6	D1	4'-6"X7'-0"
3	W3	5'-0"X5'-0"	7	D2	3'-6"X7'-0"
4	V	2'-6"X1'-6"	8	D3	3'-0"X7'-0"
5	V-1	5'-0"X1'-6"	8	D4	2'-6"X7'-0"

SCHEDULE OF AREA

TOTAL AREA OF PLOT	= 5652.0 SFT
CHAMFER AREA	= 50.00 SFT
NET AREA	= 5602.0 SFT
COVERED AREA OF BASMENET FLOOR	= 2951.48 SFT
COVERED AREA OF GROUND FLOOR	= 3000.23 SFT
COVERED AREA OF FIRST FLOOR	= 2880.00 SFT
COVERED AREA OF MUMTTY FLOOR	= 399.5 SFT
NET COVERED AREA	= 9231.21 SFT

SCHEDULE OF R.C.C SLAB

SLAB	MAIN BARS	DISTRIBUTION BARS	THICKNES
	DIA	DIA	
S - 1	1/2" □	3/8" □	6"
S - 2	1/2" □	3/8" □	8"
S - 3	1/2" □	3/8" □	9"

OWNER'S NAME & SIGNATURE

ARCHITECT

STRUCTURE ENGINEER

CERTIFICATE
1-Soundness and Stability of the structure is Certified.
2-Certified that all the sewerage and water storm lines will be effectively connected to the main lines.
3-3/4" Ø Water Connection required For Water Conection

SCALE
AS SHOWN

ORIENTATION
SUMMER WIND DIRECTION
WINTER WIND DIRECTION

TITLE

APPROVAL