


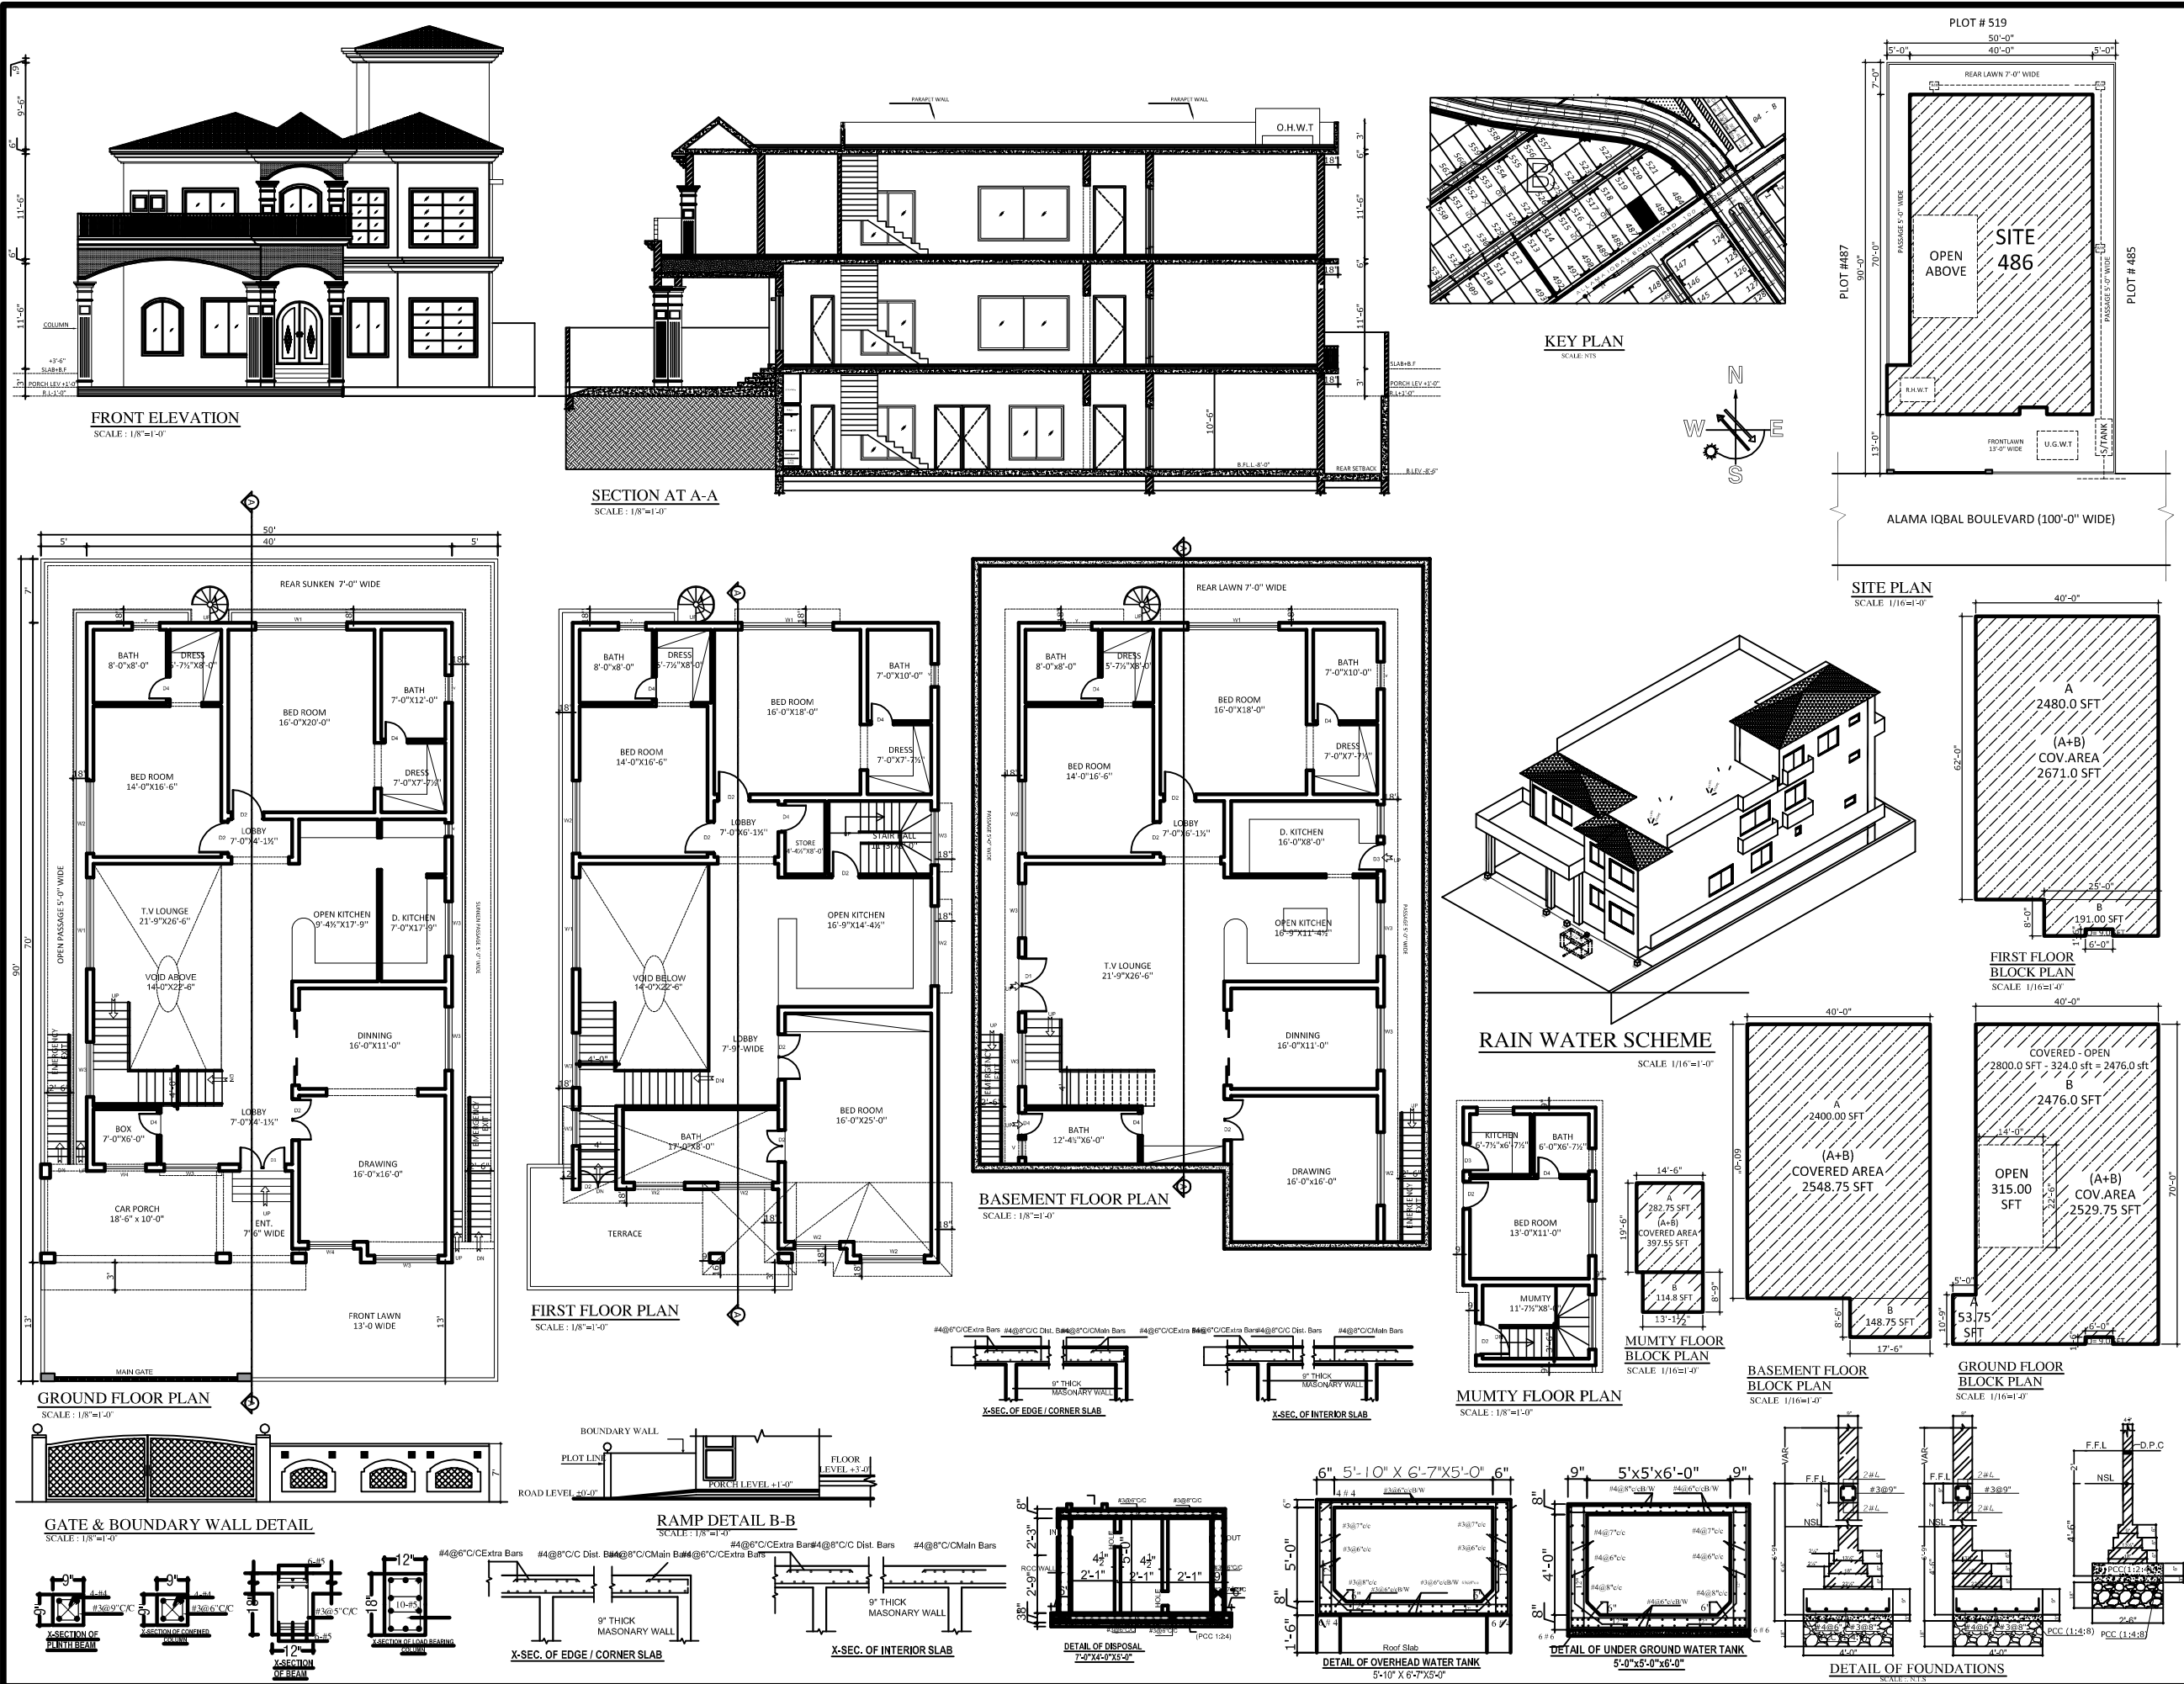

SCHEDULE OF OPENING					
S.NO.	TYPE	SIZE	S.NO.	TYPE	SIZE
1	W1	7'-0"X5'-0"	5	W4	4'-0"X5'-0"
2	W2	6'-0"X5'-0"	6	D1	4'-6"X7'-0"
3	W3	5'-0"X5'-0"	7	D2	3'-6"X7'-0"
4	V	2'-6"X1'-6"	8	D3	3'-0"X7'-0"
5	V-1	5'-0"X1'-6"	8	D4	2'-6"X7'-0"

SCHEDULE OF AREA					
TOTAL AREA OF PLOT ----- = 4500.00 SFT					
COVERED AREA OF BASEMENT FLOOR-----=2548.75 SFT					
COVERED AREA OF GROUND FLOOR-----=2529.75 SFT					
COVERED AREA OF FIRST FLOOR-----=2671.0 SFT					
COVERED AREA OF MUMTY FLOOR-----= 397.55 SFT					
NET COVERED AREA -----=8147.05 SFT					

SCHEDULE OF R.C.C SLAB					
SLAB	MAIN BARS	DISTANCE	DISTRIBUTION BARS	DISTANCE	THICKNES
S-1	1/2"	4"	3/8"	6"	6"
S-2	1/2"	5"	3/8"	8"	6"
S-3	1/2"	6"	3/8"	9"	6"

OWNER'S NAME & SIGNATURE

ARCHITECT	STRUCTURE ENGINEER
-----------	--------------------

CERTIFICATE

1-Soundness and Stability of the structure is Certified.
2-Certified that all the sewerage and water storm lines will be effectively connected to the main lines.
3- 3/4" Ø Water Connection required For Water Connection

SCALE AS SHOWN	ORIENTATION SUMMER WIND DIRECTION WINTER WIND DIRECTION
-------------------	---

TITLE

APPROVAL